




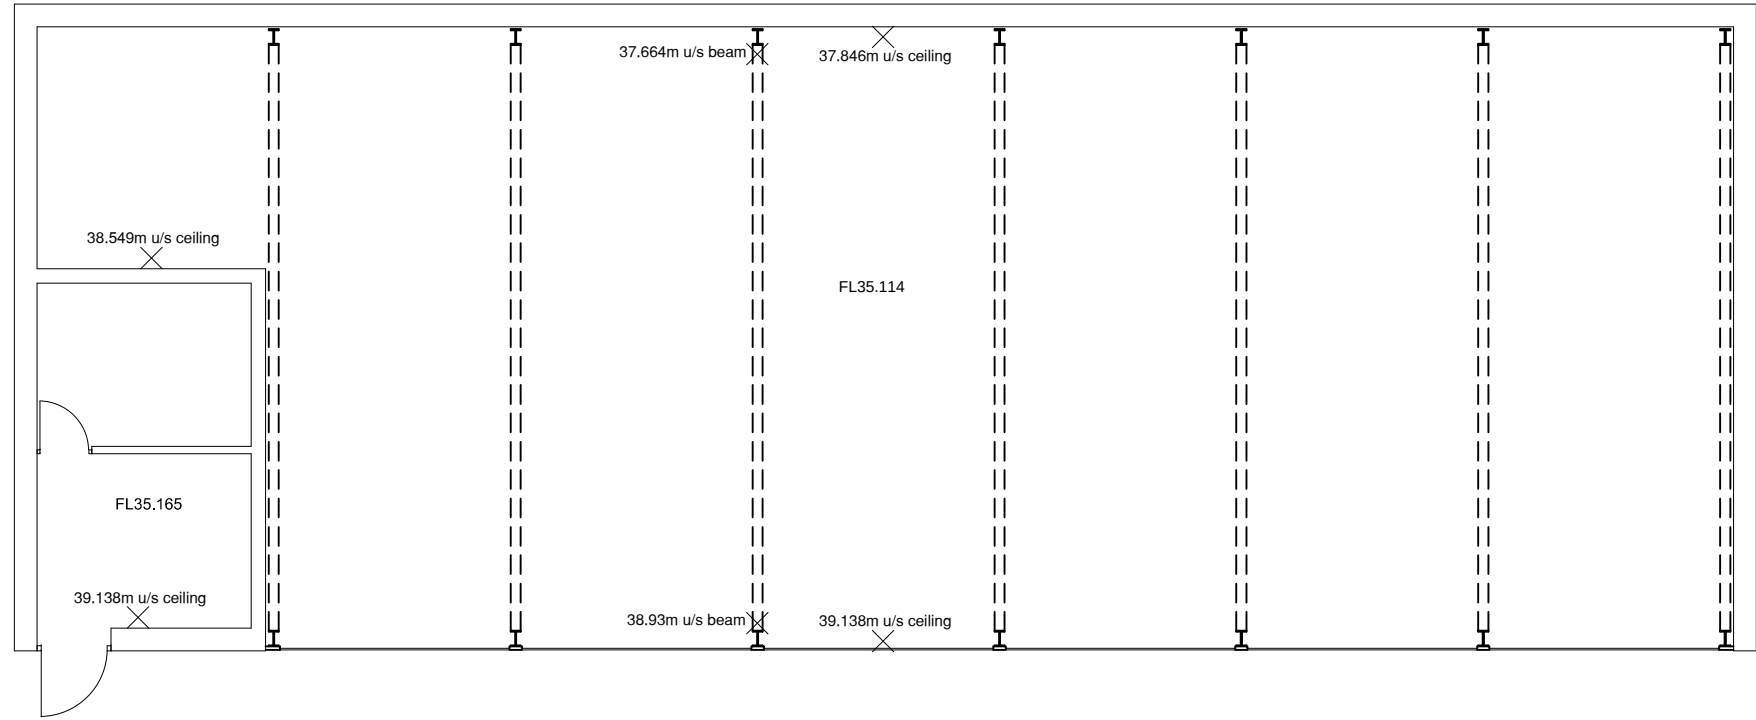


EXISTING & PROPOSED UNIT 2 FLOOR PLAN

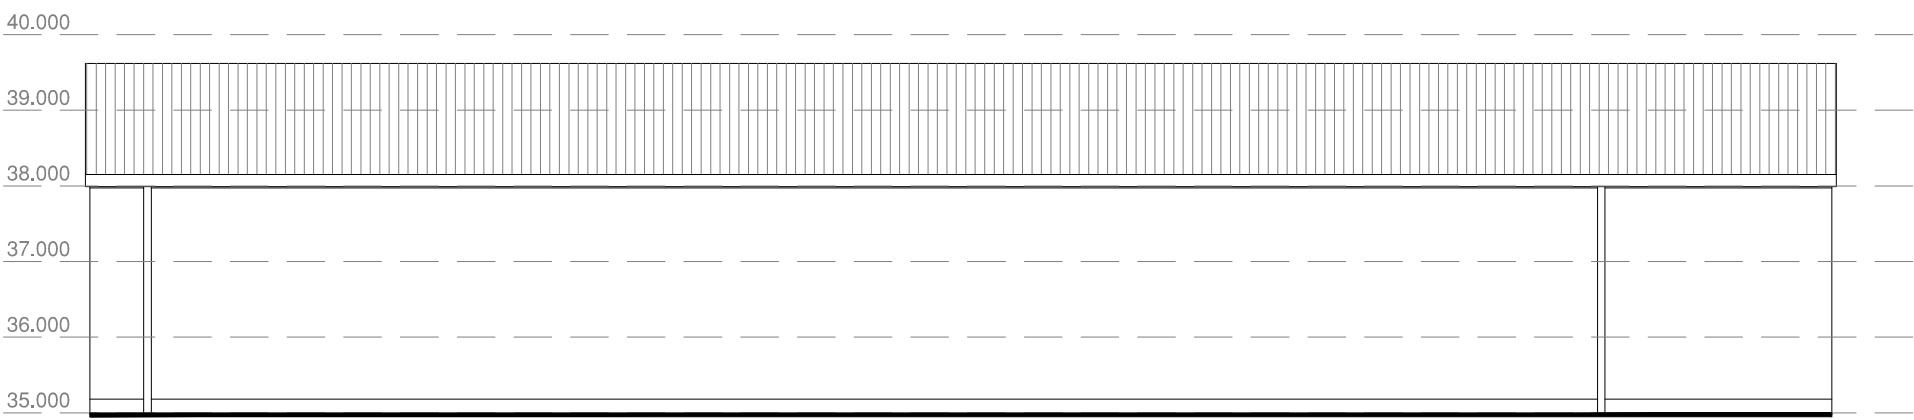


EXISTING & PROPOSED UNIT 2 REAR ELEVATION

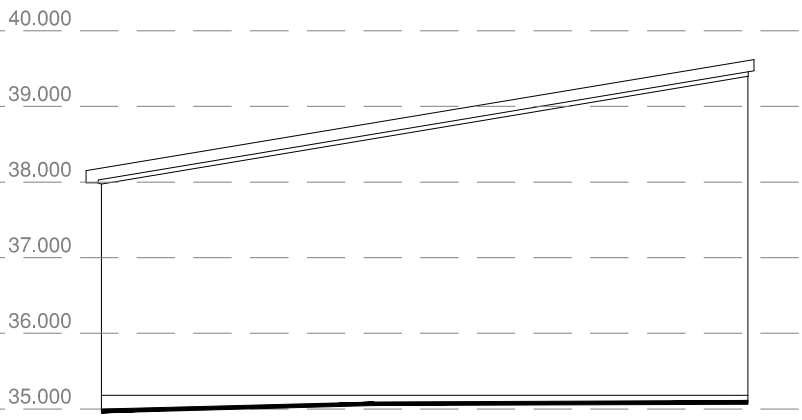


EXISTING & PROPOSED GABLE B FRONT ELEVATION

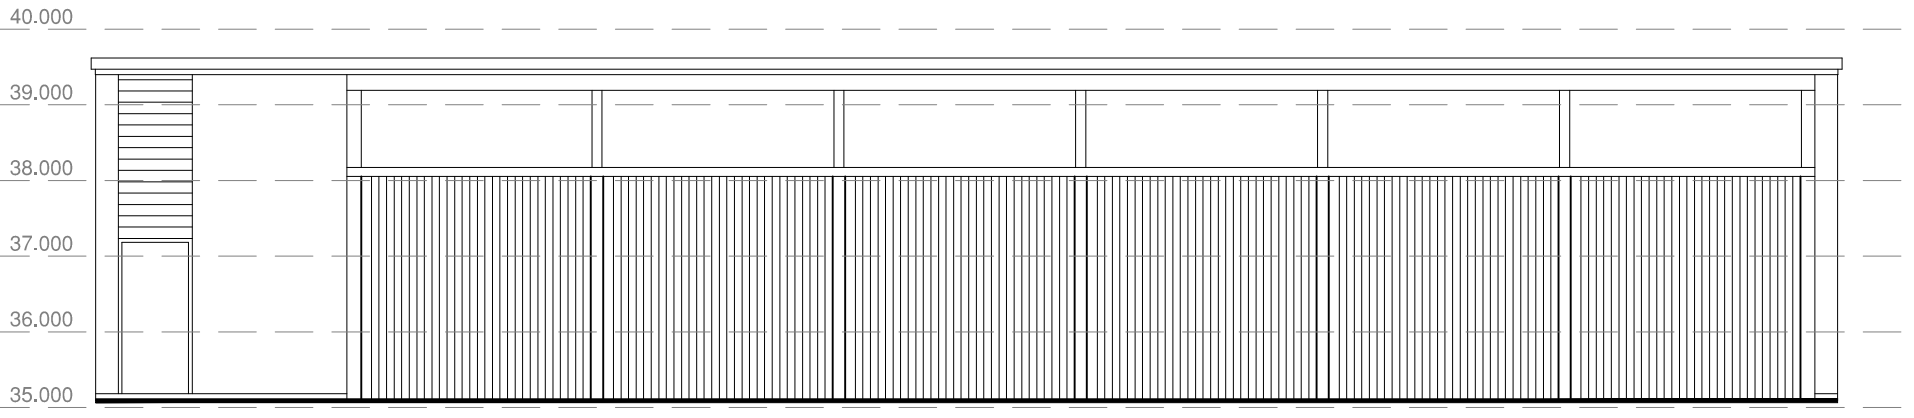


EXISTING & PROPOSED UNIT 2 FRONT ELEVATION

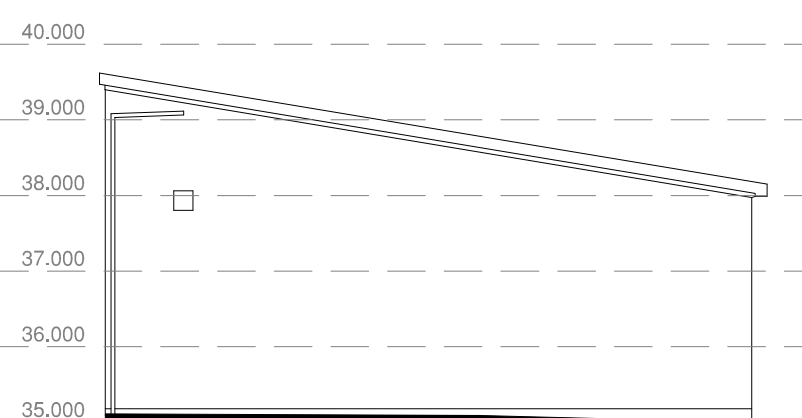


EXISTING & PROPOSED GABLE A ELEVATION

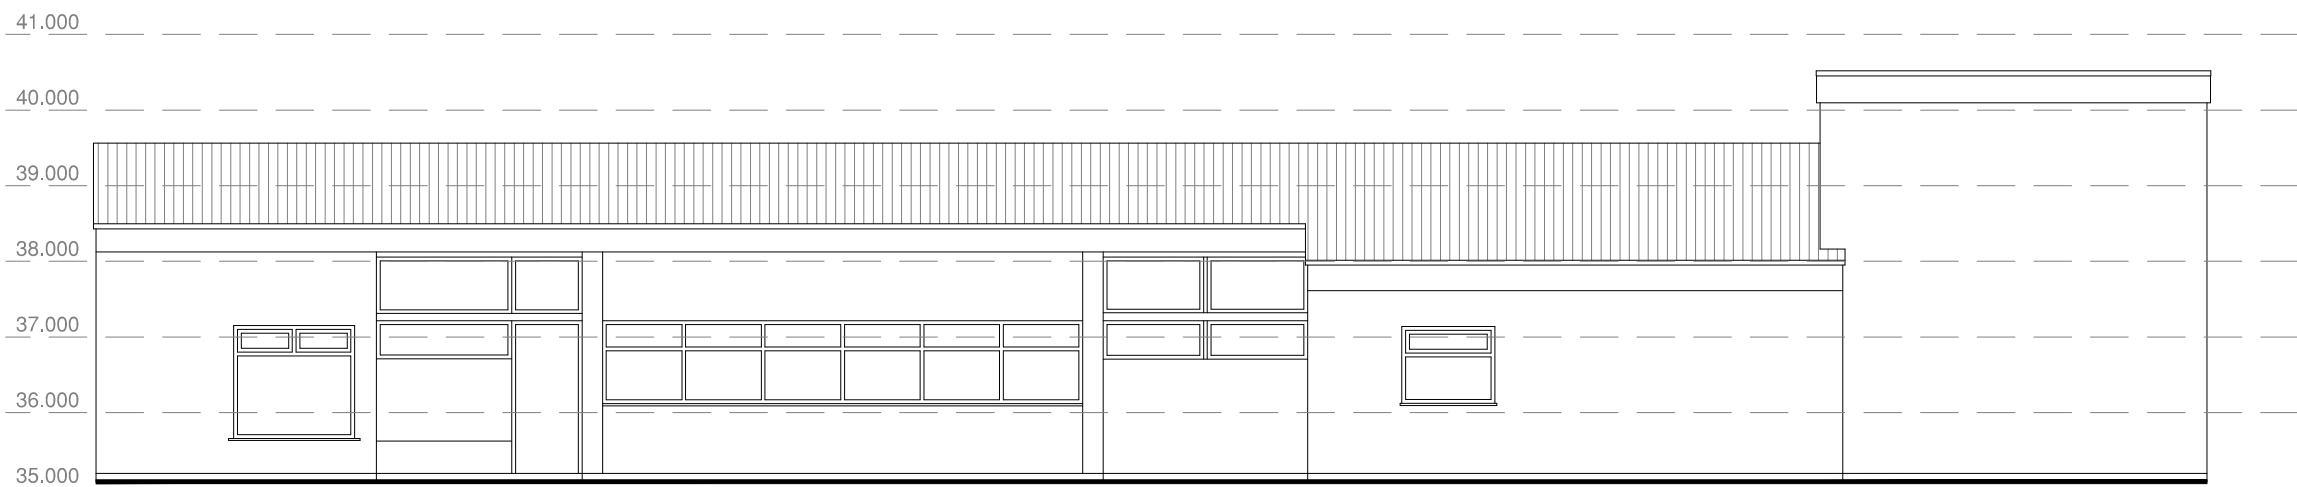


EXISTING & PROPOSED UNIT 1 FRONT ELEVATION

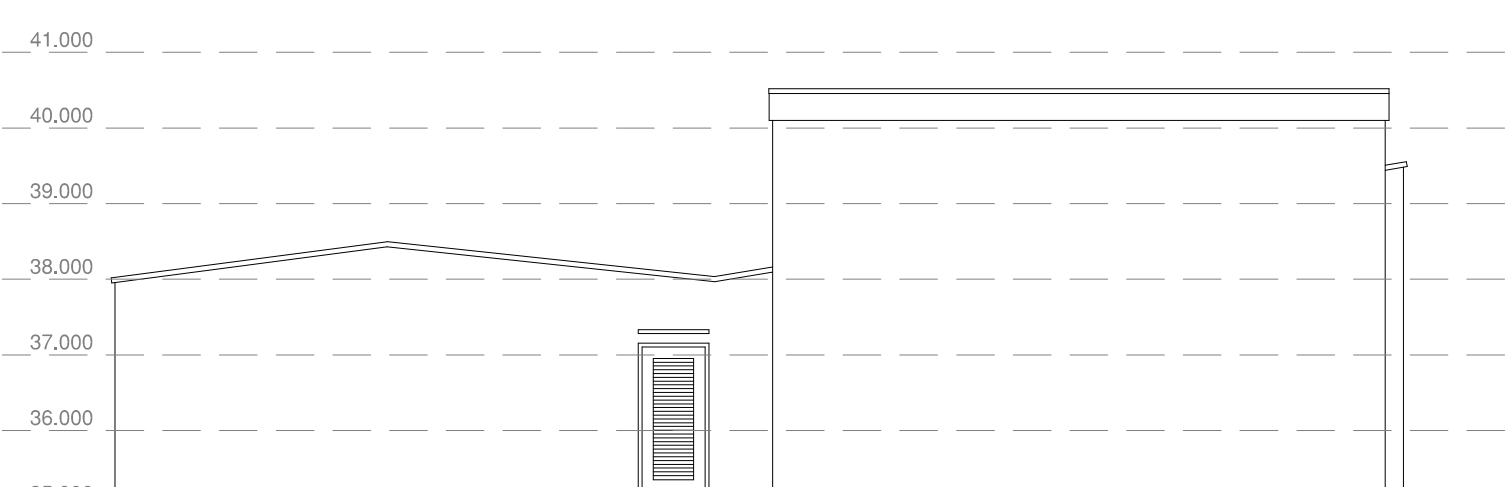


EXISTING & PROPOSED GABLE A ELEVATION

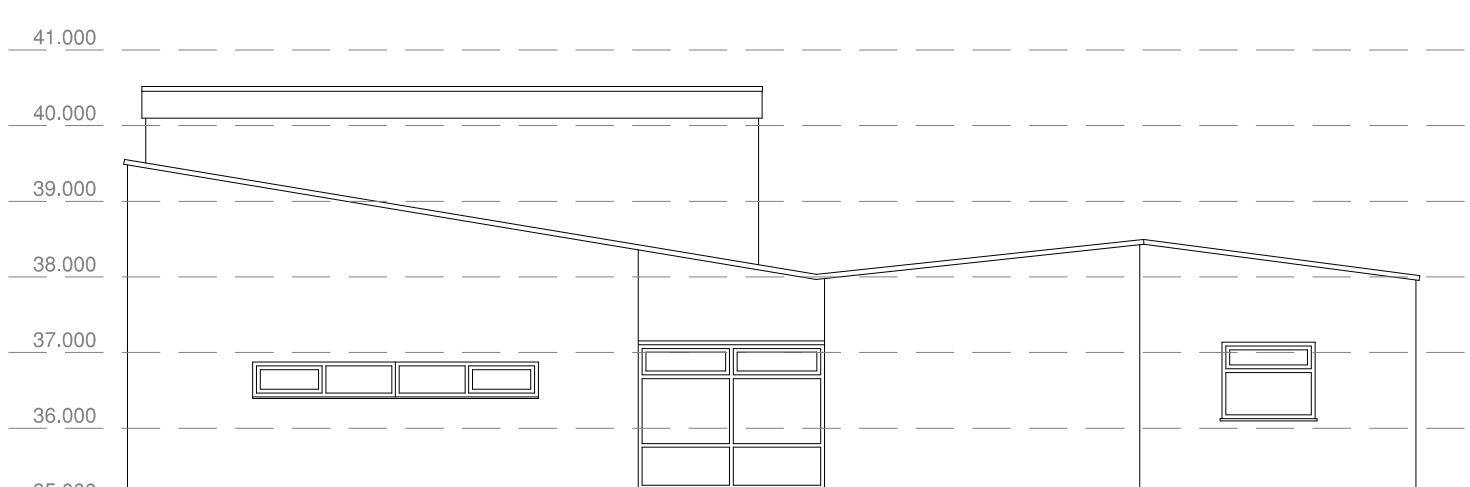

EXISTING & PROPOSED UNIT 1 GABLE B FRONT ELEVATION

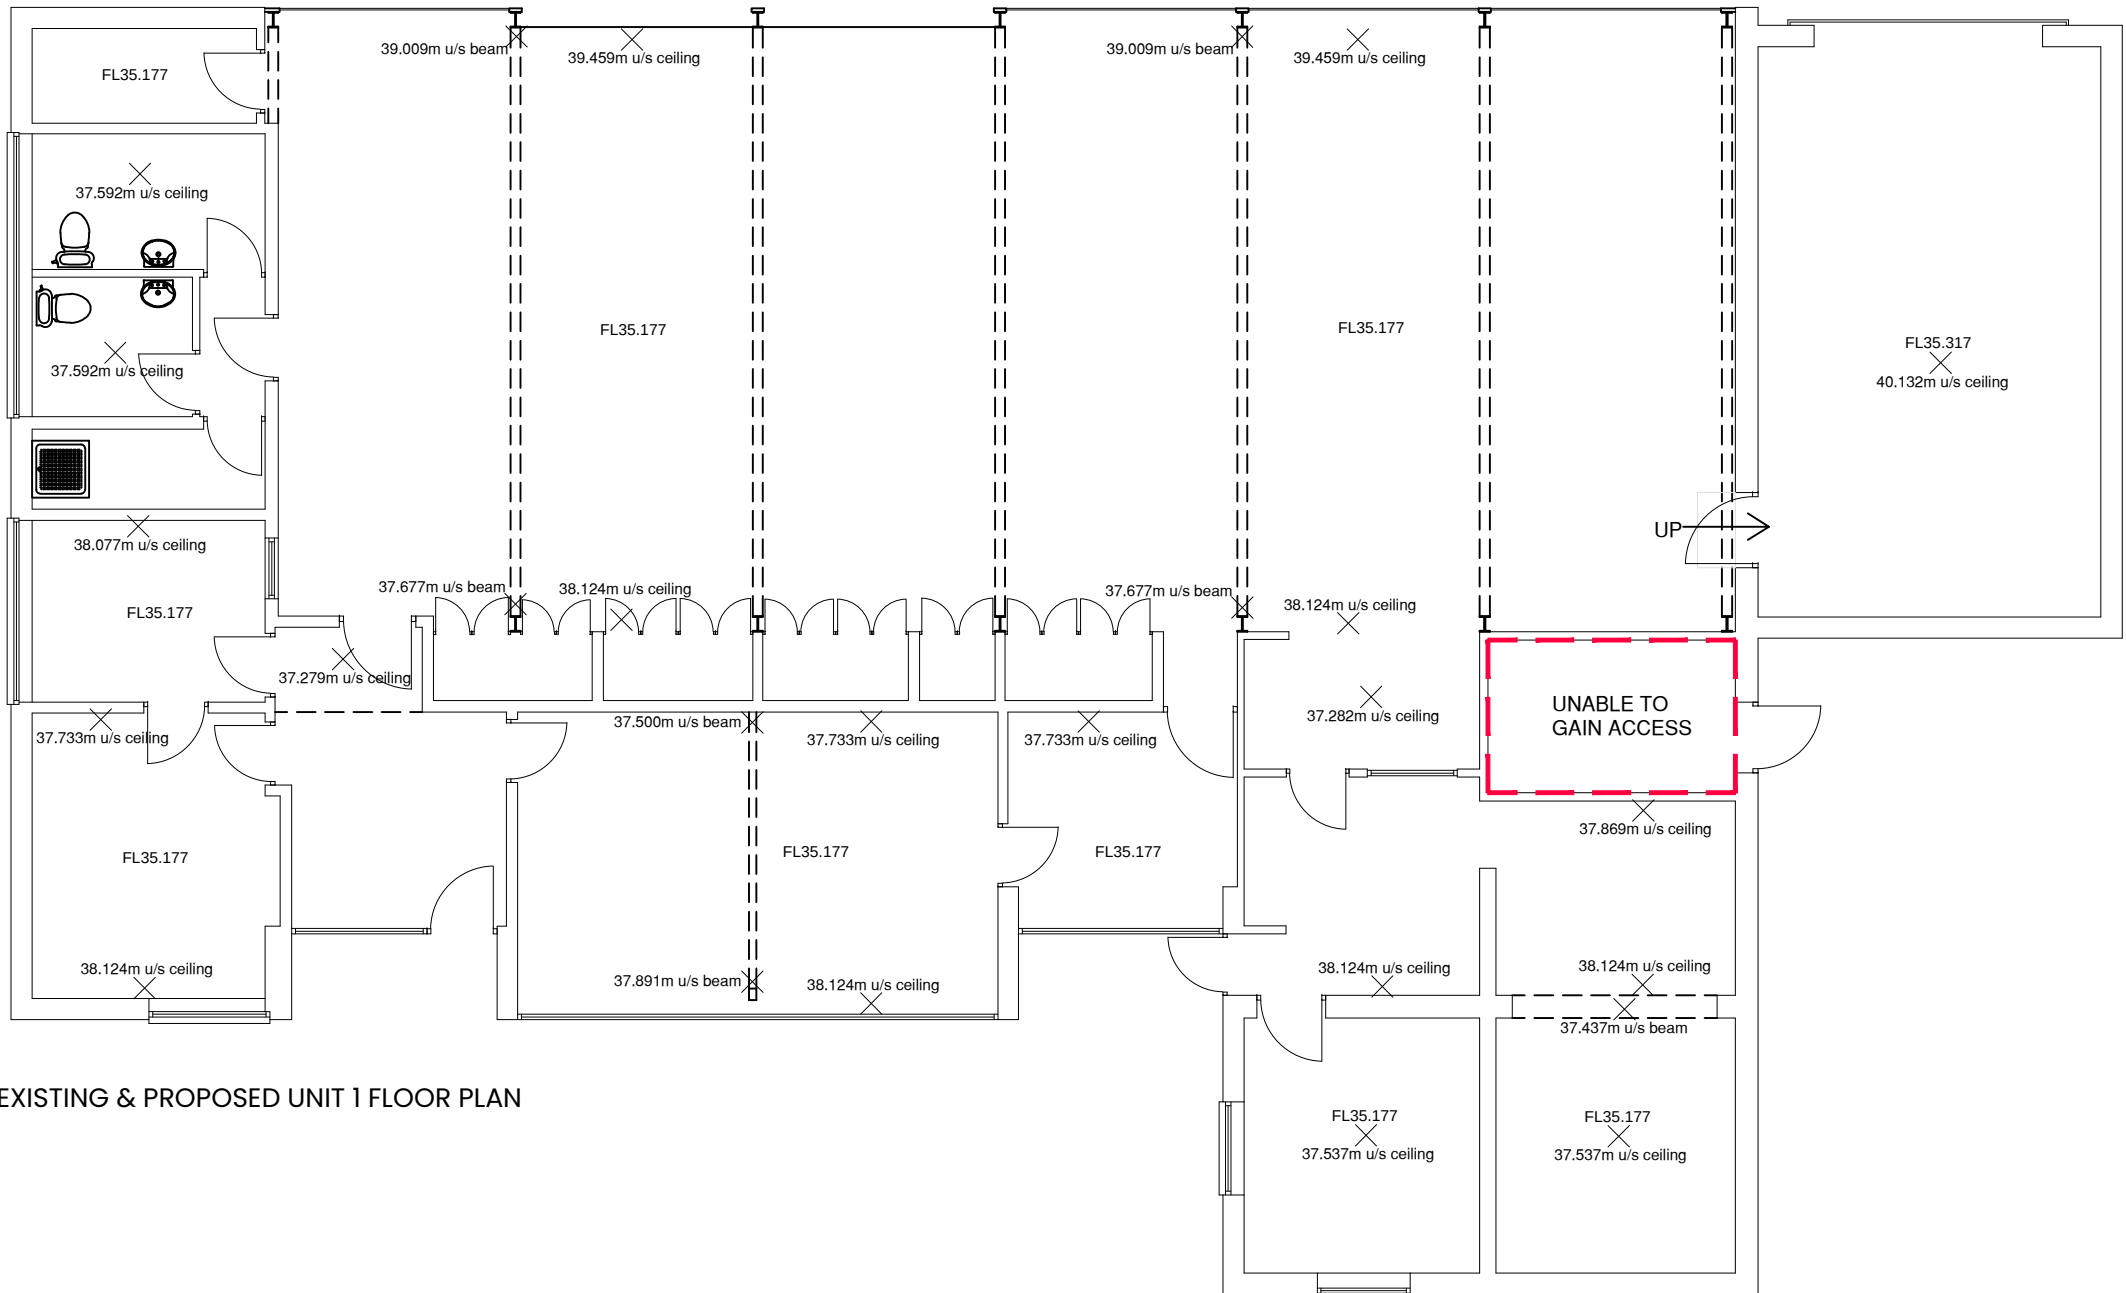

EXISTING & PROPOSED UNIT 1 FLOOR PLAN

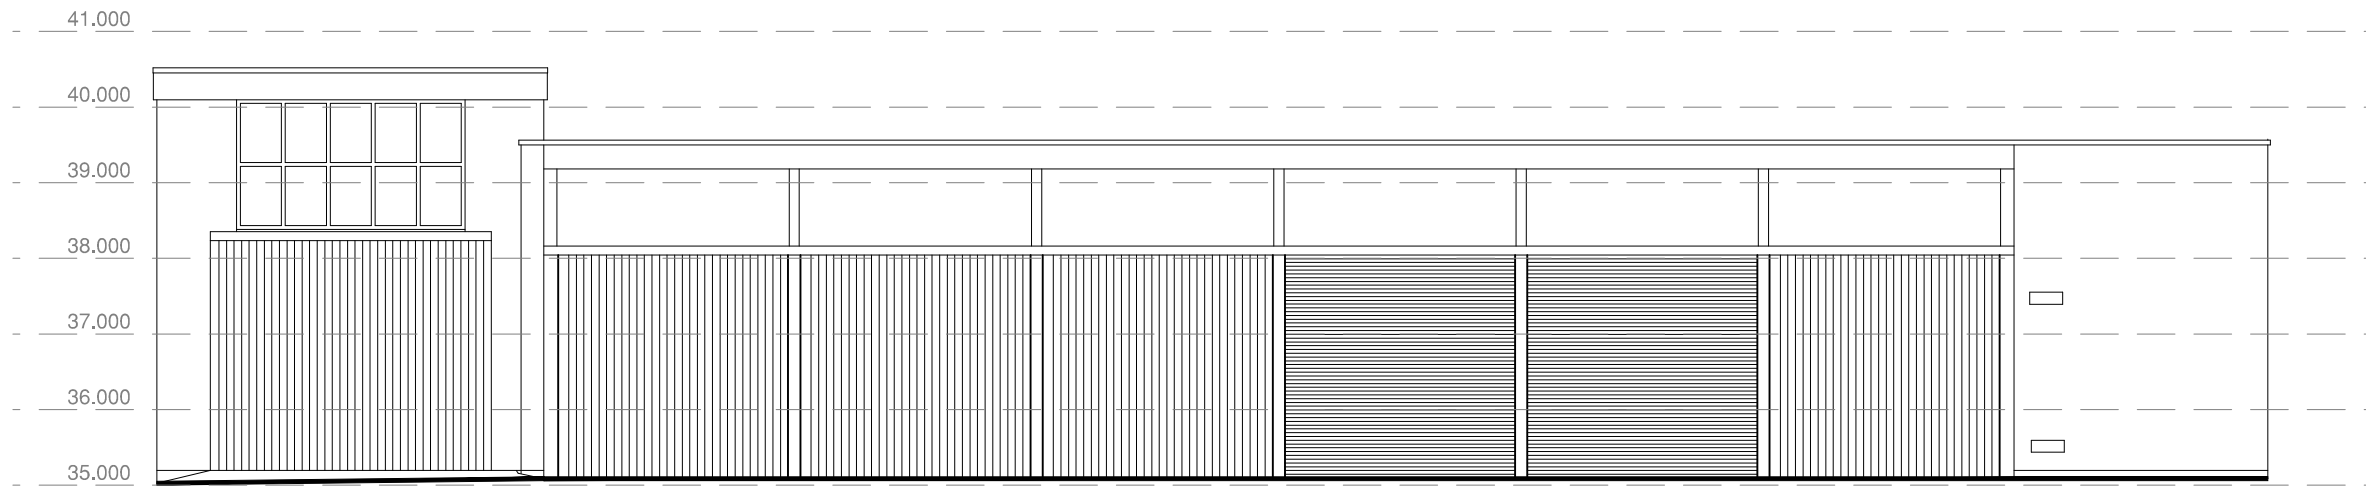

EXISTING & PROPOSED UNIT 1 REAR ELEVATION

REVISIONS

REV	DESCRIPTION	SURVEYED	DRAWN	DATE

JLP Surveying

JLP Surveying Consultants Ltd,
Suite 45 Rodney House,
King Street,
Wigan
WN1 1BT
Tel - 01942 243313
Fax - 01942 492230
Mobile - 07710 429498
EMAIL:- peterhouston@jlp surveys.com

PROJECT
The Hindley Centre
3 Stanley Road
Platt Bridge

DRAWING TITLE
Existing & Proposed Floor Plans
& Elevations

SCALE	SHEET SIZE	No. of SHEETS	DATE	REVISION
1 : 100	A1	1	04.08.2020	

DRAWING NUMBER
S20-565